
Exhibit C - Transformer Location Site Map

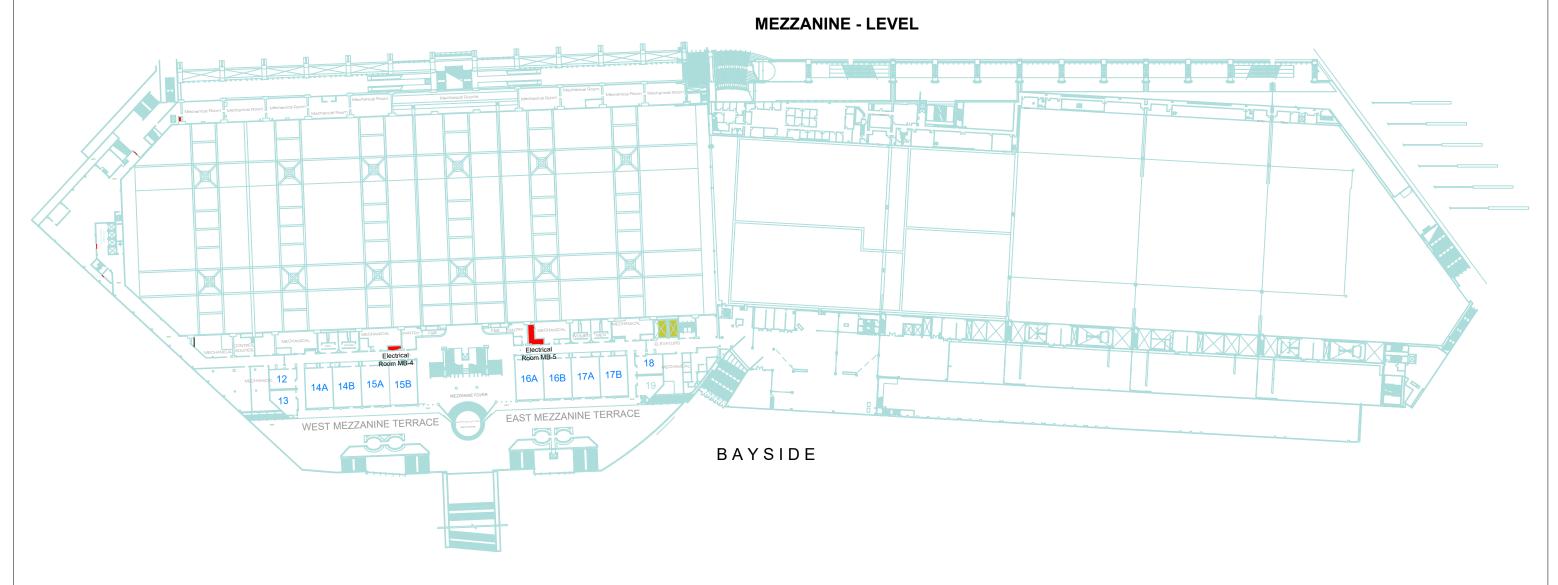

NOTES:

- Red highlighted areas indicate the two electrical rooms where the new transformers will be installed.
 The contractor can utilize the SDCCC freight elevators (yellow highlighted) to carry equipment from the ground floor to the 1st floor (Mezzanine Level) where the new gear will be installed.

SHEET REFERENCE NUMBER	PROJECT: SAN DIEGO CONVENTION CENTER
NUMBER	SAN BIEGO CONVENTION CENTER
E1 - 000	SITE PLAN

DRAFTED BY:	DATE:	01.August.2024			Ĺ
	DATE.	013 tagaot.2021	4		
DRAWING BY:	SUBMITTEDY BY:		3		
Omar Patan	005		2		Ī
CHECKED BY:	CUSTOMER:		1	П	
			Rev.	No	ī

١	١				
		4			
		3			
		2			
		1	AS BUILT 1	08/01/2024	
		Rev No	Description	Date	APR

